




Perfil Alameda 02A
Escala Horizontal 1 : 1.500
Escala Vertical 1 : 150

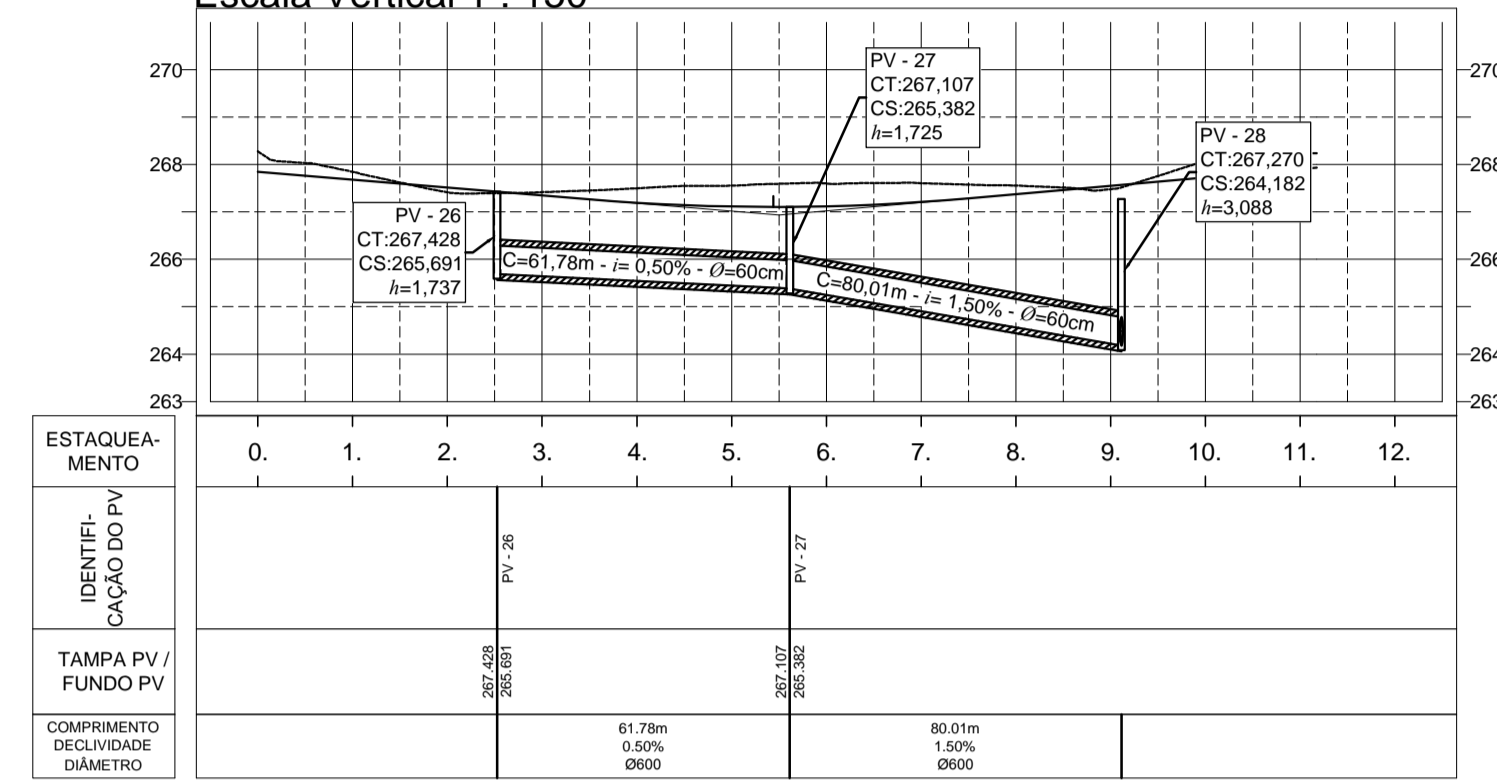


Perfil APM-29
Escala Horizontal 1 : 1.500
Escala Vertical 1 : 150

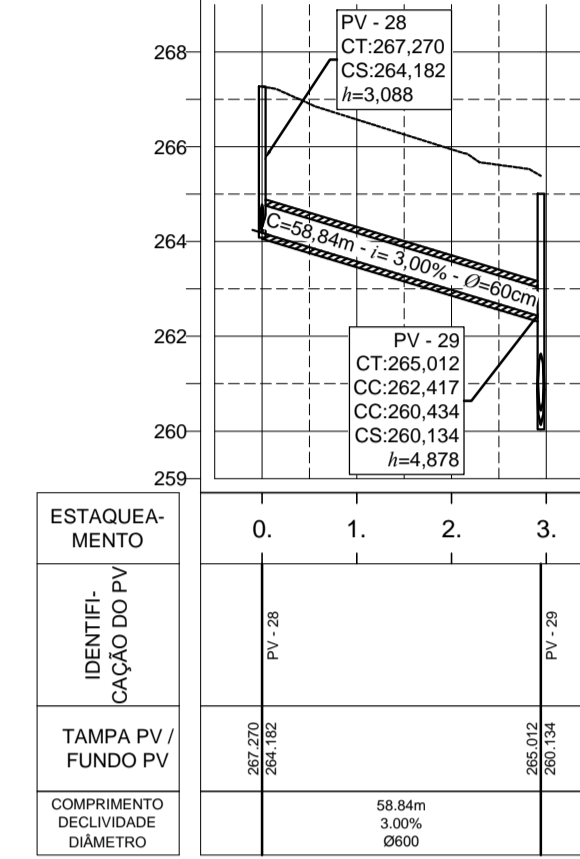


Perfil PP11
Escala Horizontal 1 : 1.500
Escala Vertical 1 : 150

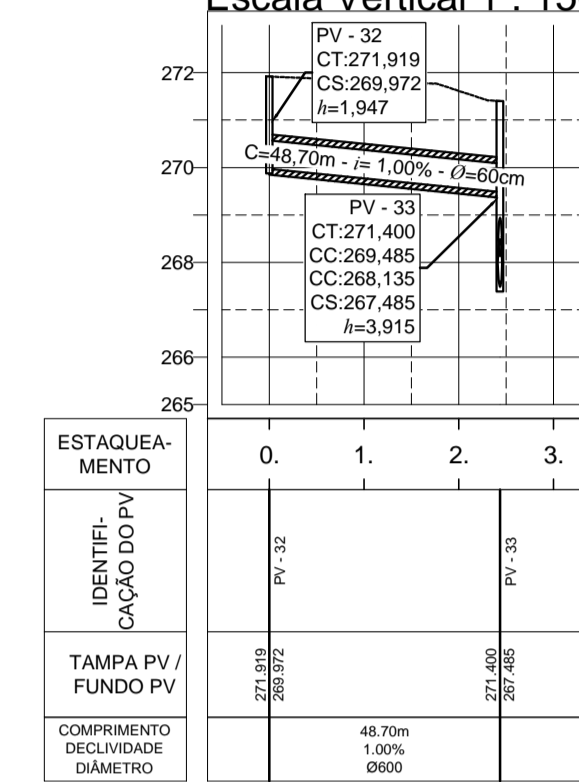


Perfil Alameda 3
Escala Horizontal 1 : 1.500
Escala Vertical 1 : 150

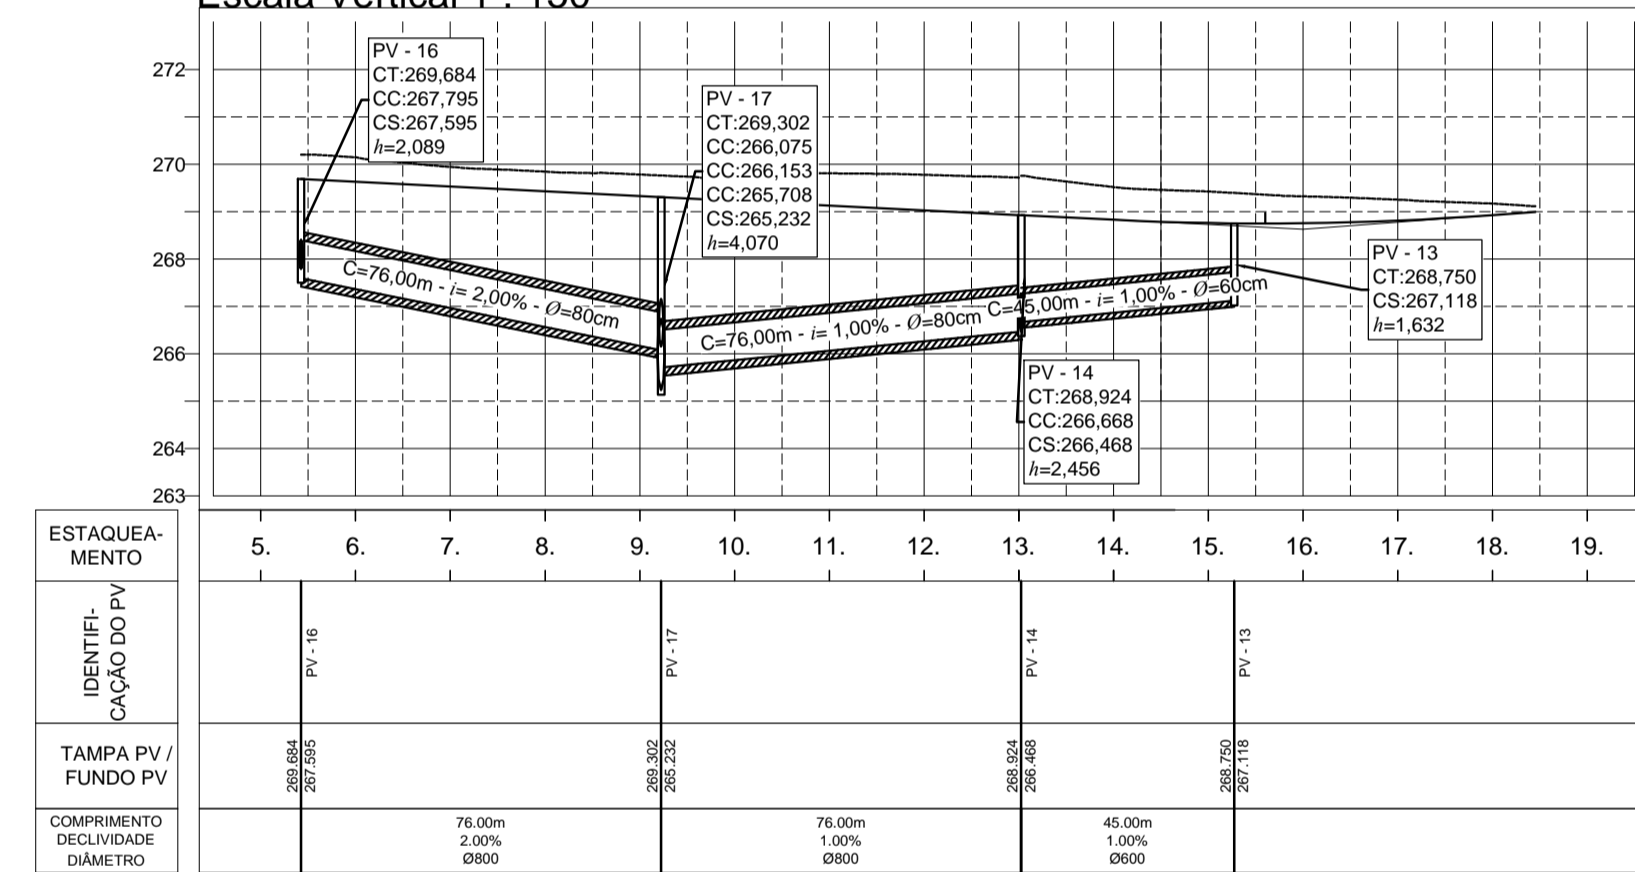

Perfil Avenida NS-10
Escala Horizontal 1 : 1.500
Escala Vertical 1 : 150

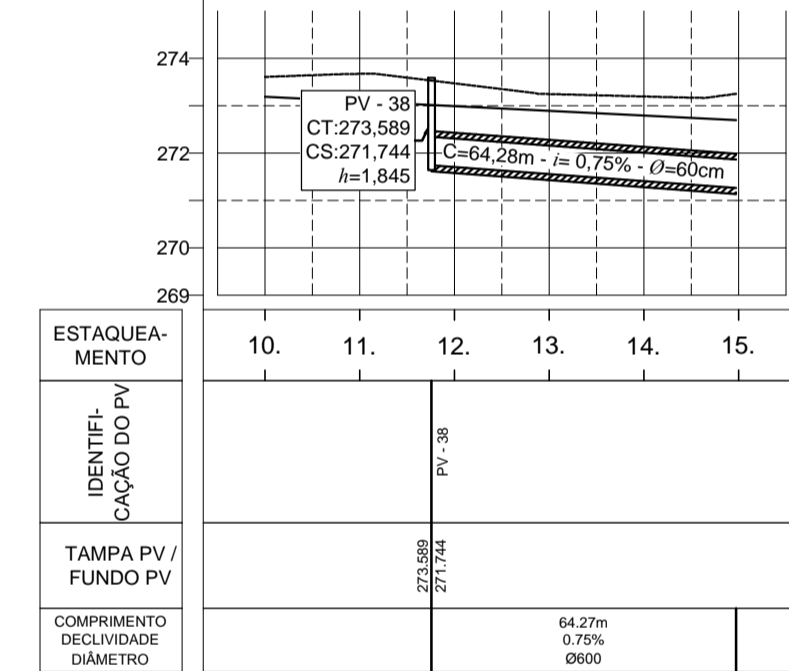

Perfil Avenida LO-16
Escala Horizontal 1 : 1.500
Escala Vertical 1 : 150

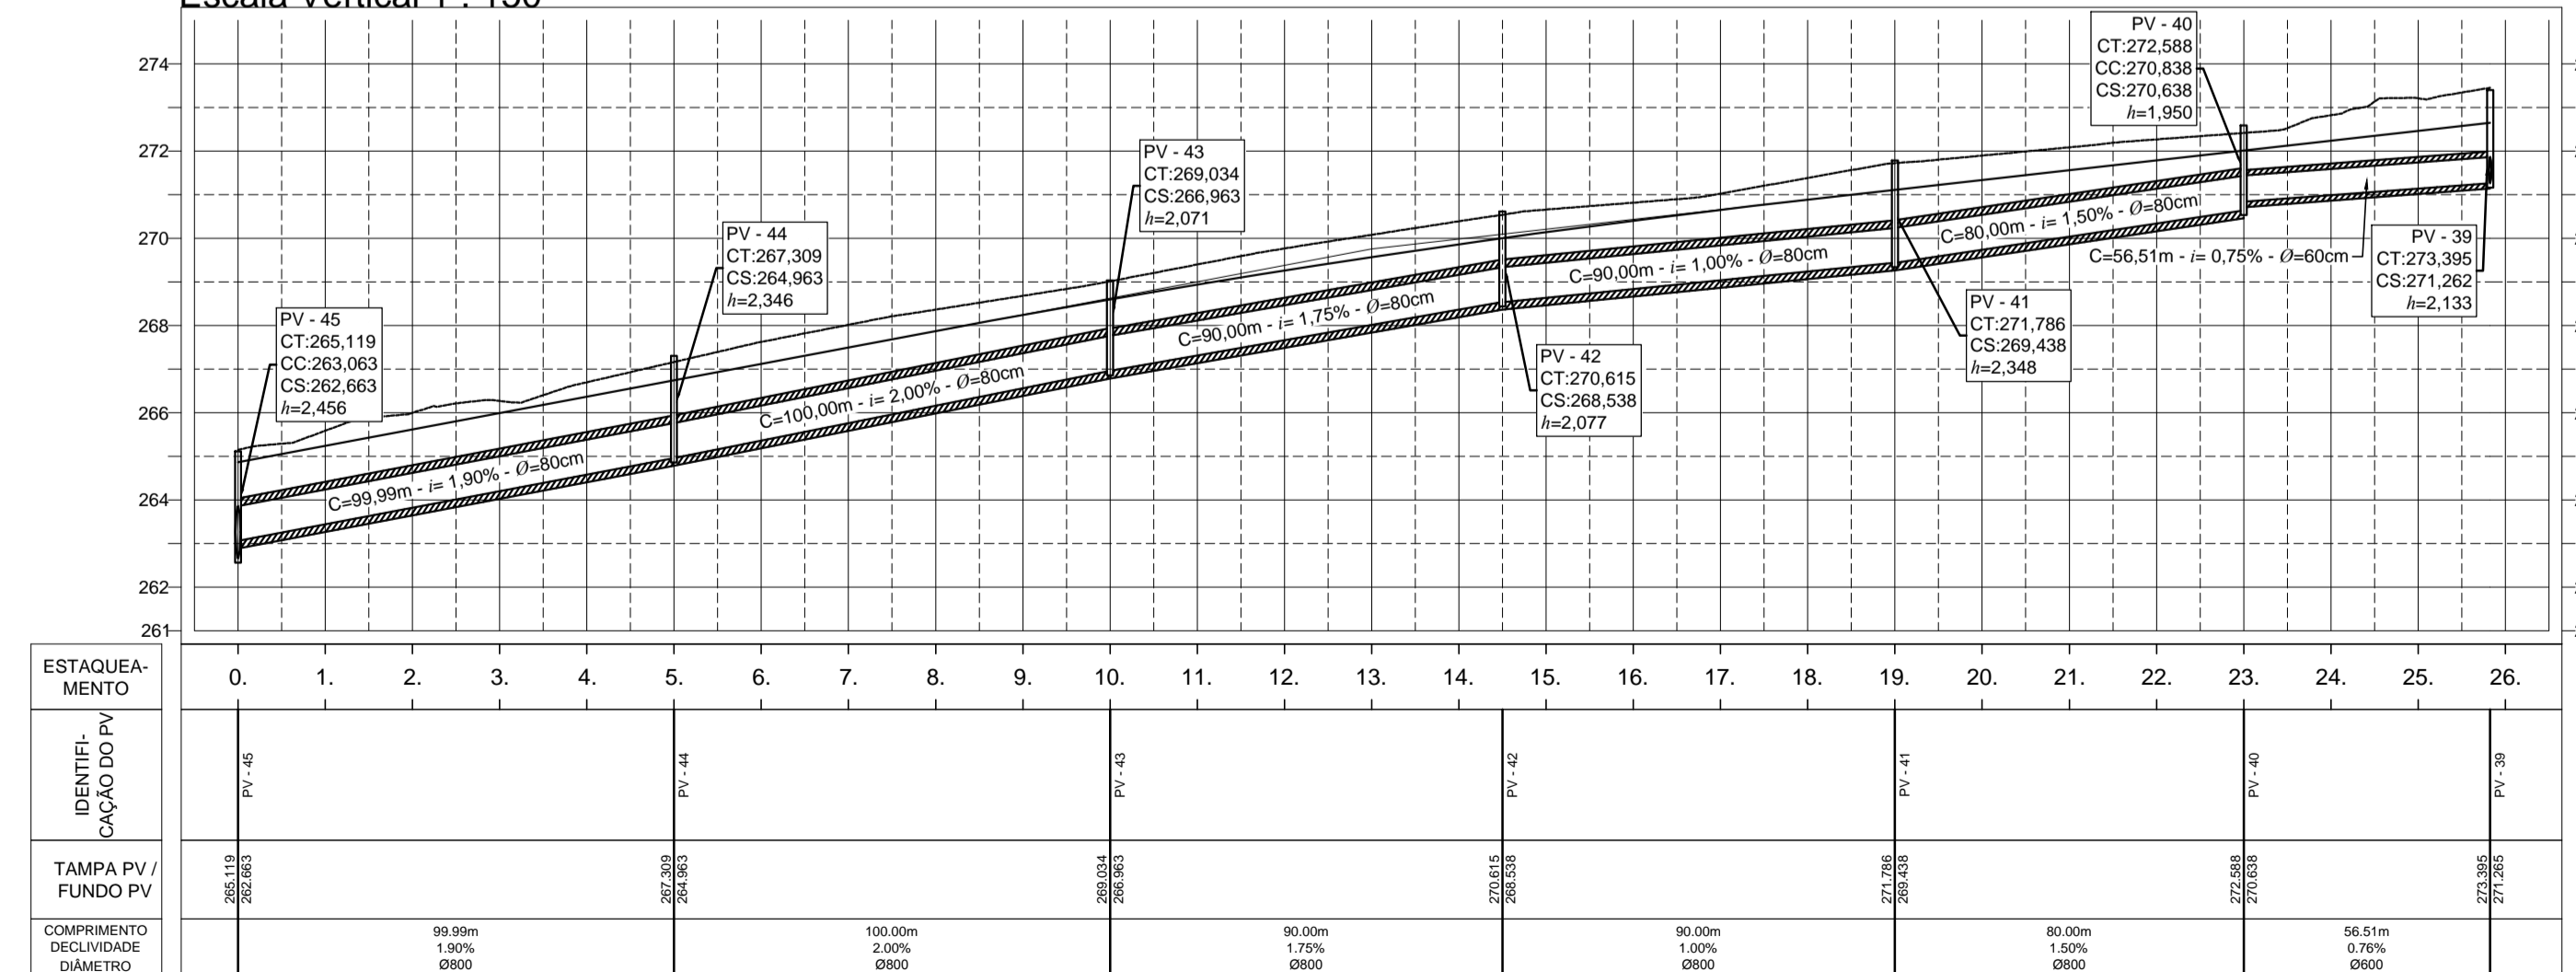

PERFIS DE DRENAGEM
ESCALA 1 : 1.500

SECRETARIA MUNICIPAL DE INFRAESTRUTURA E SERVIÇOS PÚBLICOS

PREFEITURA PALMAS

| | | | |
|---------------------|--|--------|--|
| PROJETO | Projeto de Drenagem de Águas Pluviais | ÁREA | 24.815,90 m ² - TSD - Ruas Internas |
| RESPONSÁVEL TÉCNICO | Cleudson Dias de Sousa | ÁREA | 984,34 m ² - CBUQ - Avenidas |
| MATRICULA | 176211 | DATA | 06/03/2019 |
| LOCAL | Quadra 508 Norte e entorno (trecho Avenidas NS-10, NS-08, LO-14 e LO-16) | ESCALA | Indicada |
| | Perfis Longitudinal de Drenagem | FOLHA | |